

**Elevation 2**  
Scale: 1/100

**Elevation 1**  
Scale: 1/100


**Elevation 3**  
Scale: 1/100




**Image - proposed**  
Scale: N.T.S.

**Planning Notes**


1. [Note 1]

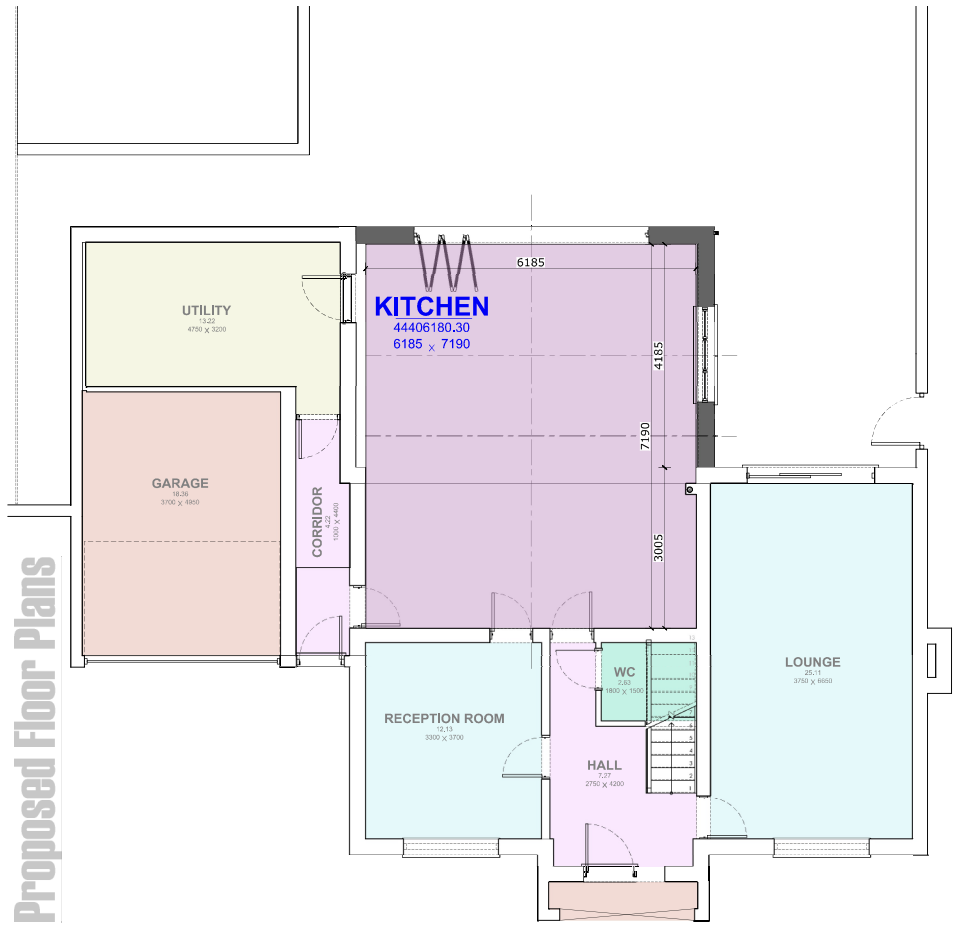

**Ground Floor**  
Scale: 1/50

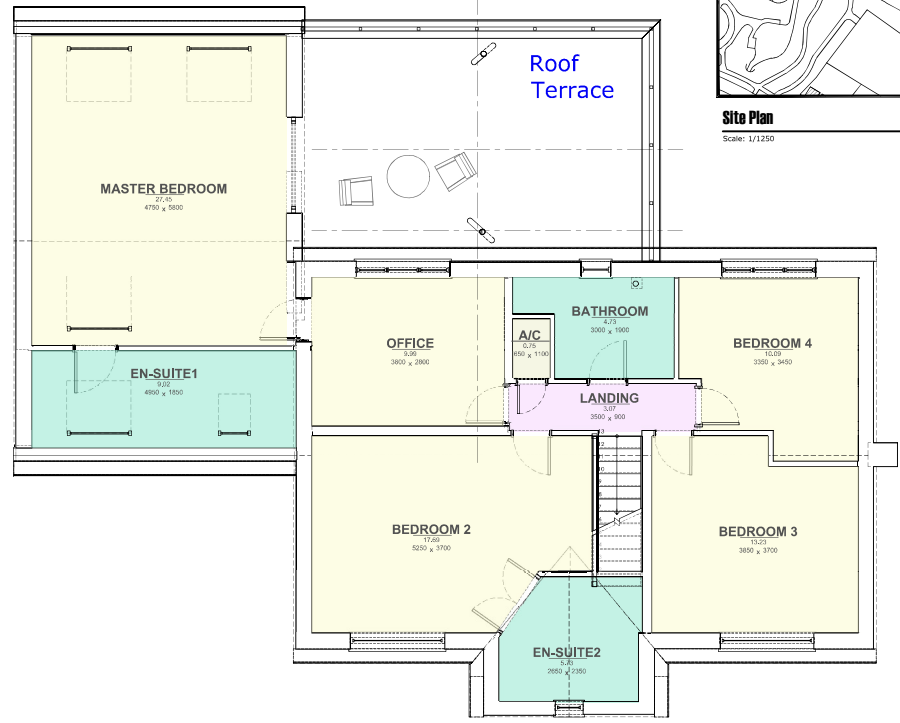

**First Floor**  
Scale: 1/50

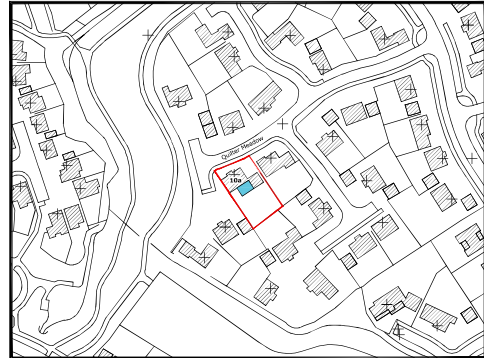

**Site Plan**  
Scale: 1/1250

Rev.	Description	By	Date
P1	Part issue	SWF	14.01.19
P2	Bottom/rear extension added, Porch/terrace added, Balcony guardrail added	SWF	17.01.19
	All other dimensions still to be issued. Elevations and images updated.		
P3	Site plan updated.	SWF	20.02.19

Client			
Project: New Rear Extension			
Rev: Planning Drawings			
Drawing Title: Plans & Elevations Proposed			
Scale:	1:50 & 1:100	Drawn:	SWF
Date:	13.02.19	Checked:	SWF
Project No:	1501	Drawing No:	002
Revision:		Revision:	P3