
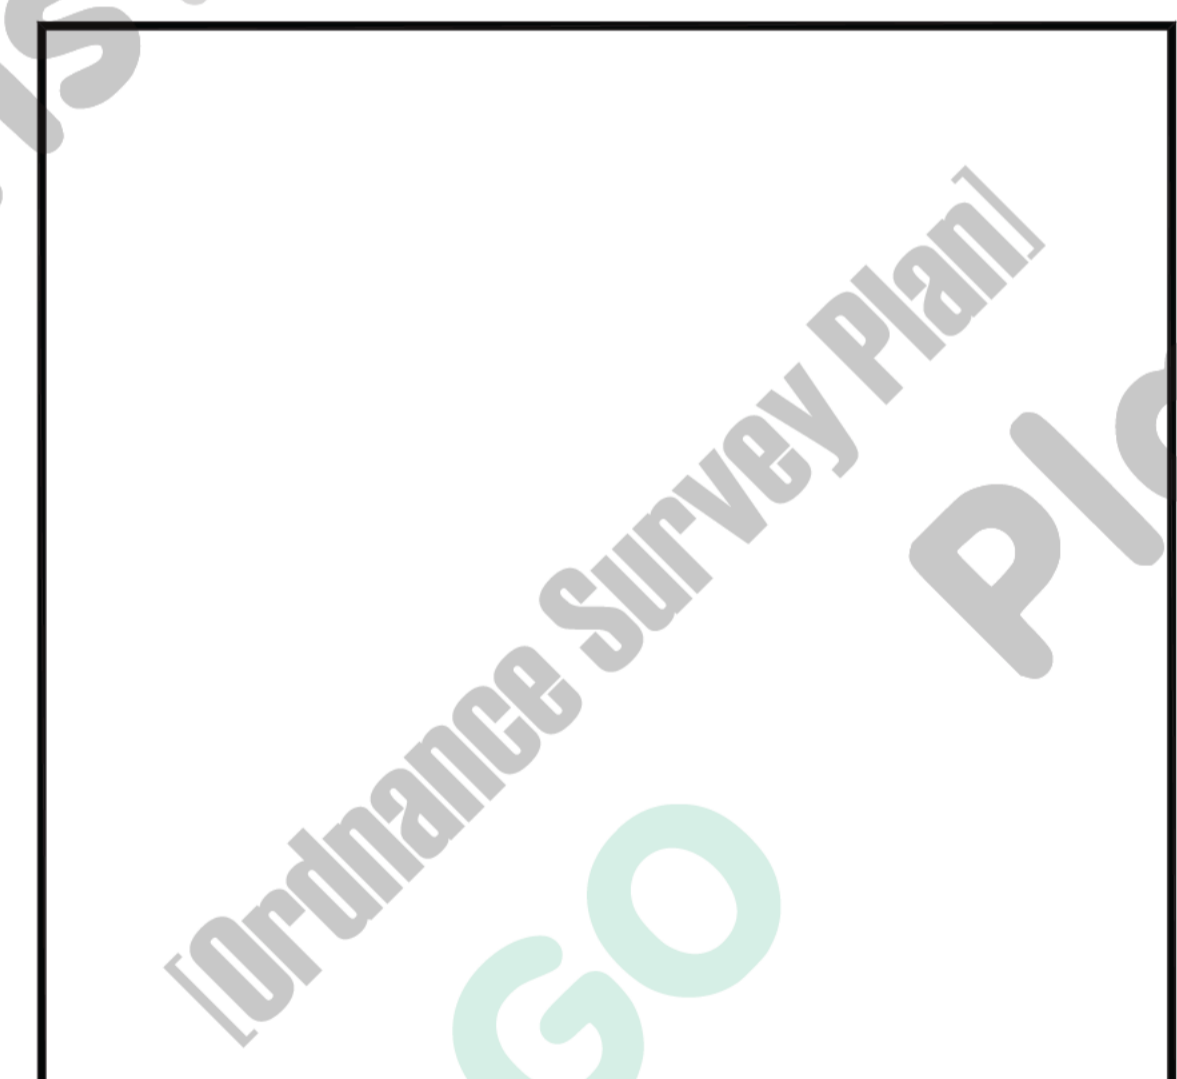
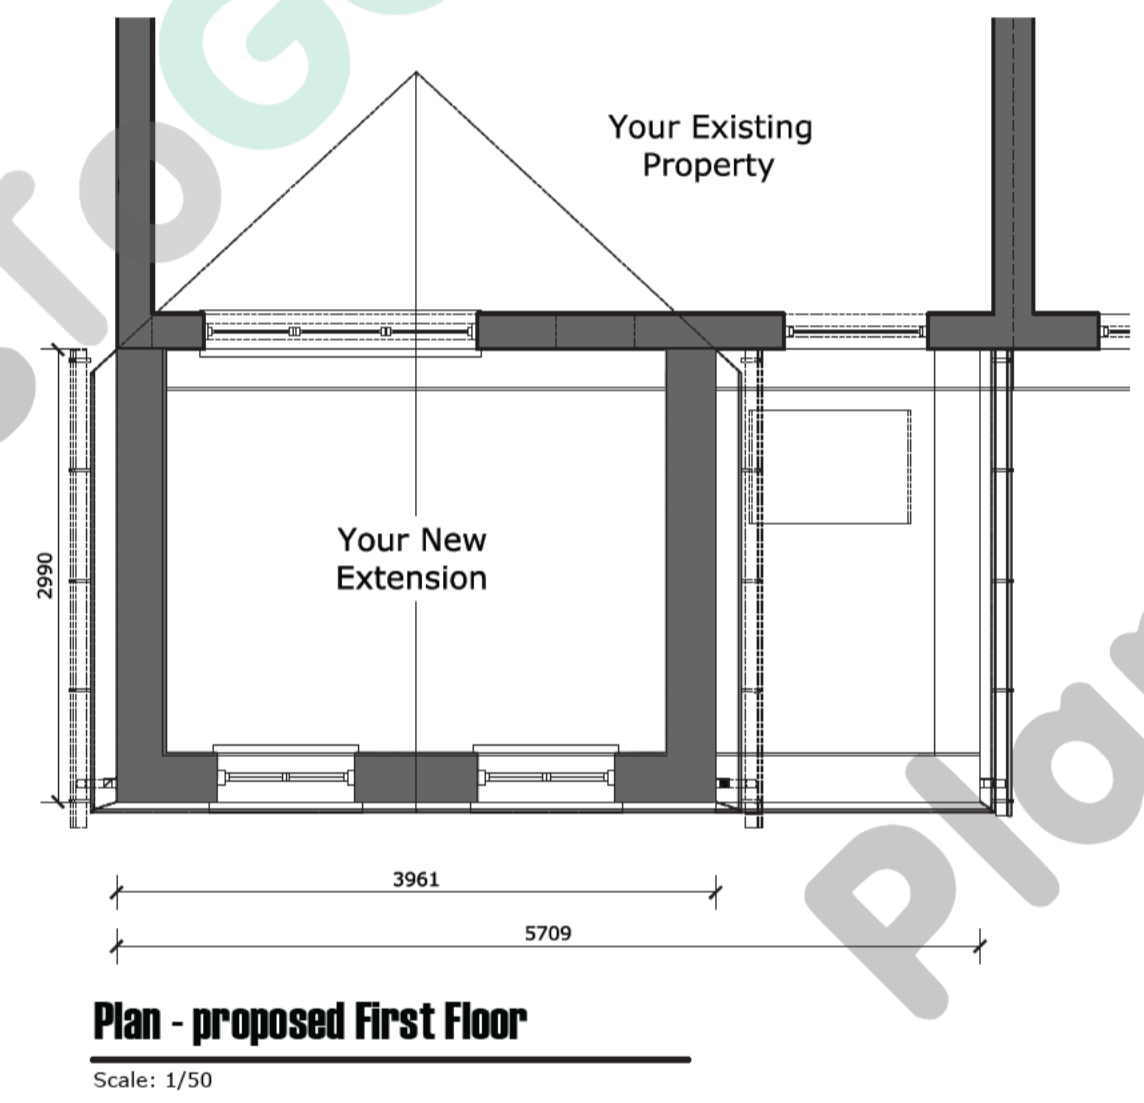


Image
Generic: N.T.S.

Planning Notes

1. [note 1]

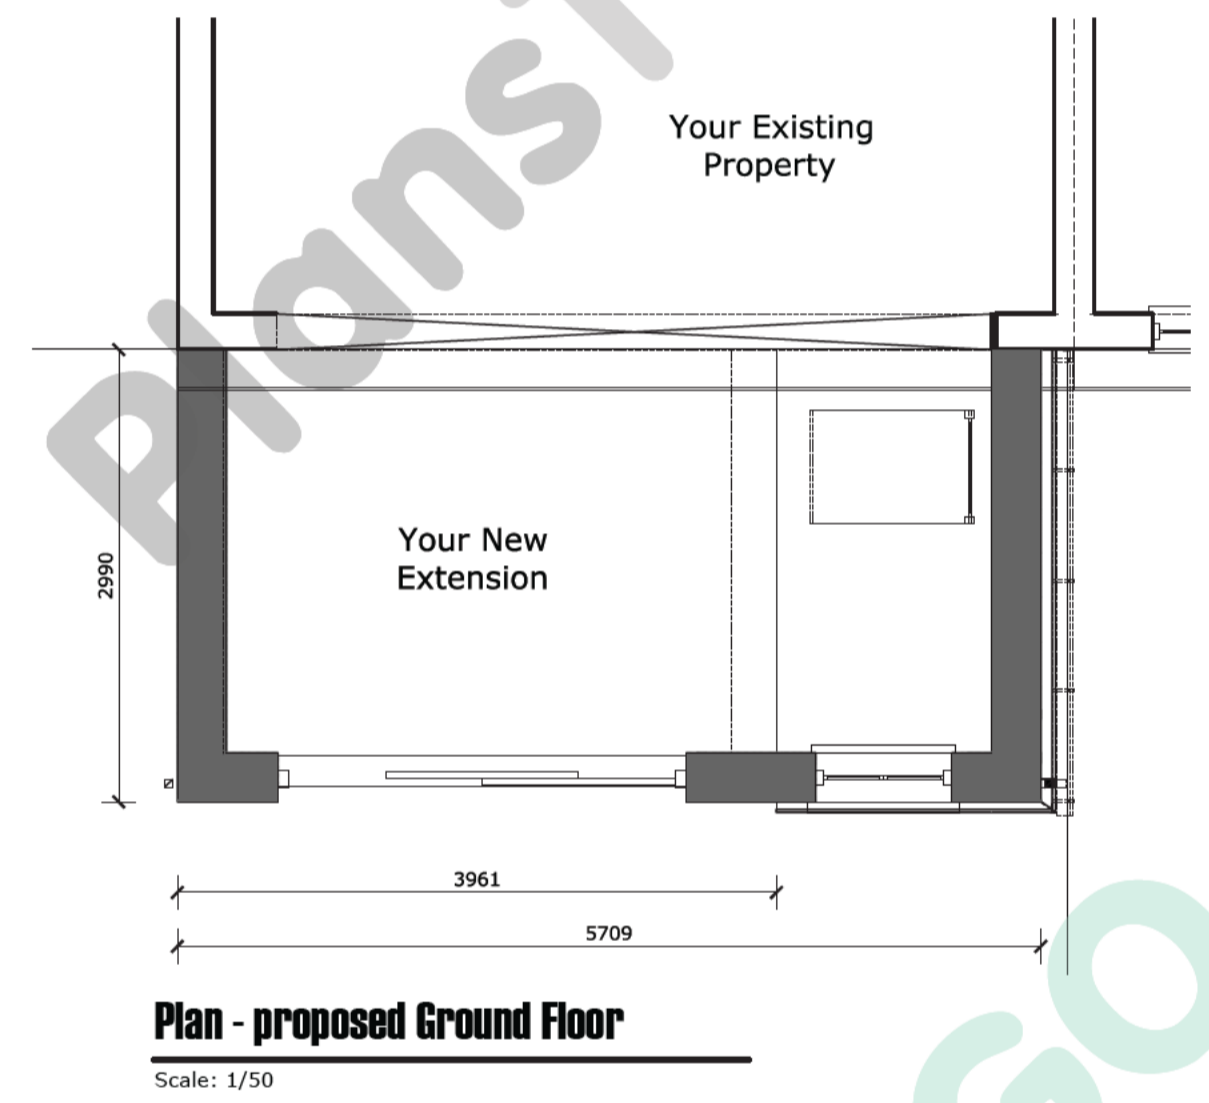


Site Plan
Scale: 1/500

Additional Information

1. [Info 1]

Client Specific Notes

1. [Note 1]

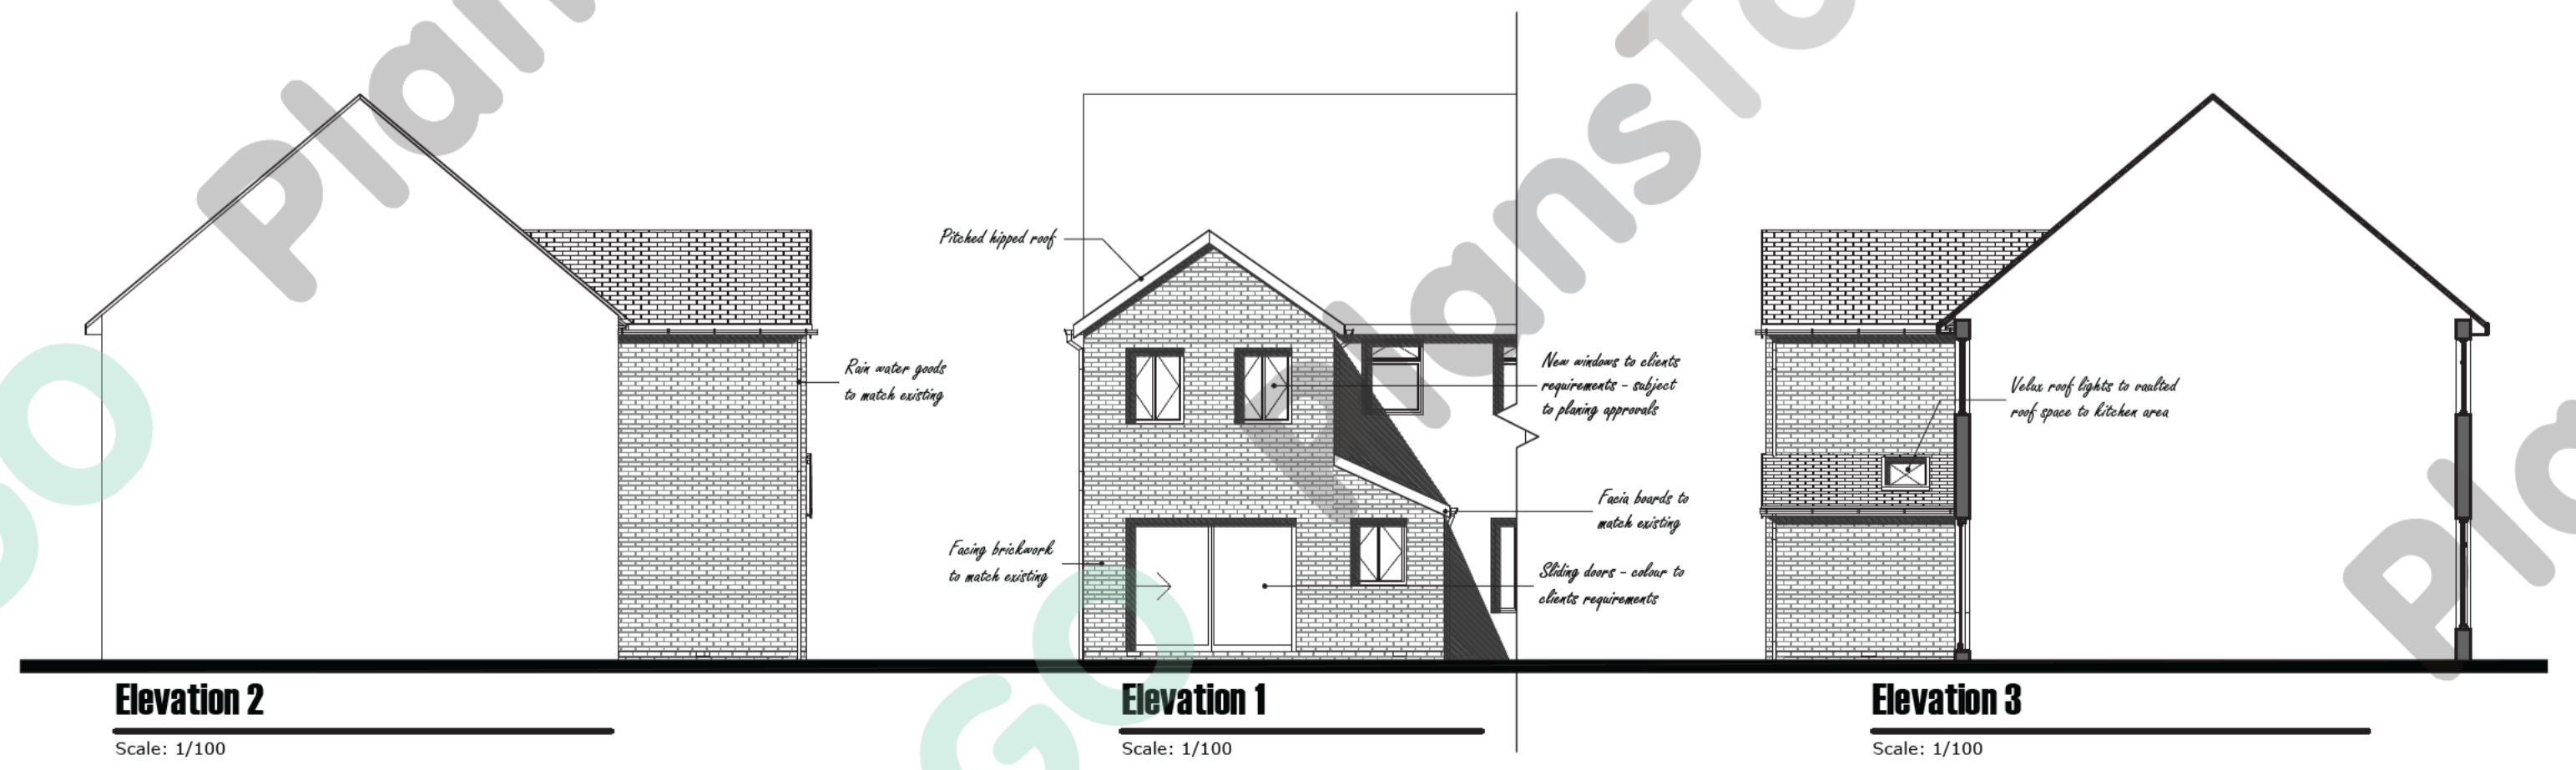

Rev	Description	By	Date
[#]	[Desc.]	[By]	[Date]

Client Your Name			
Project Your Project Name			
Your Address			
Job Planning Drawings			
Drawing title Plans & Elevations Existing & Proposed			
Scale	as noted	Drawn	[By]
Date	[Date]	Checked	[By]
Project No./Discipline	Drawing No.	Revision	
Project No.	###	###	##