


Elevation 2
Scale: 1/100

Elevation 1
Scale: 1/100

Elevation 3
Scale: 1/100

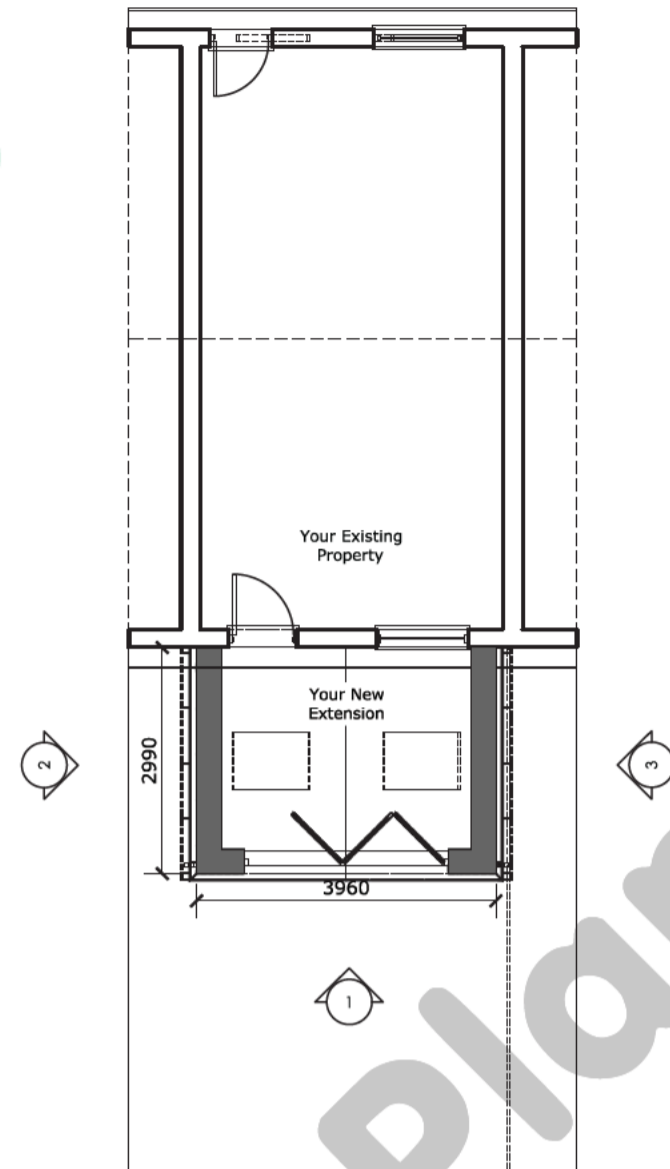

Key Plan - existing & proposed
Scale: 1/100




Image
Generic: N.T.S.

Planning Notes
1. [note 1]




Site Plan
Scale: 1/500

Proposed Plan

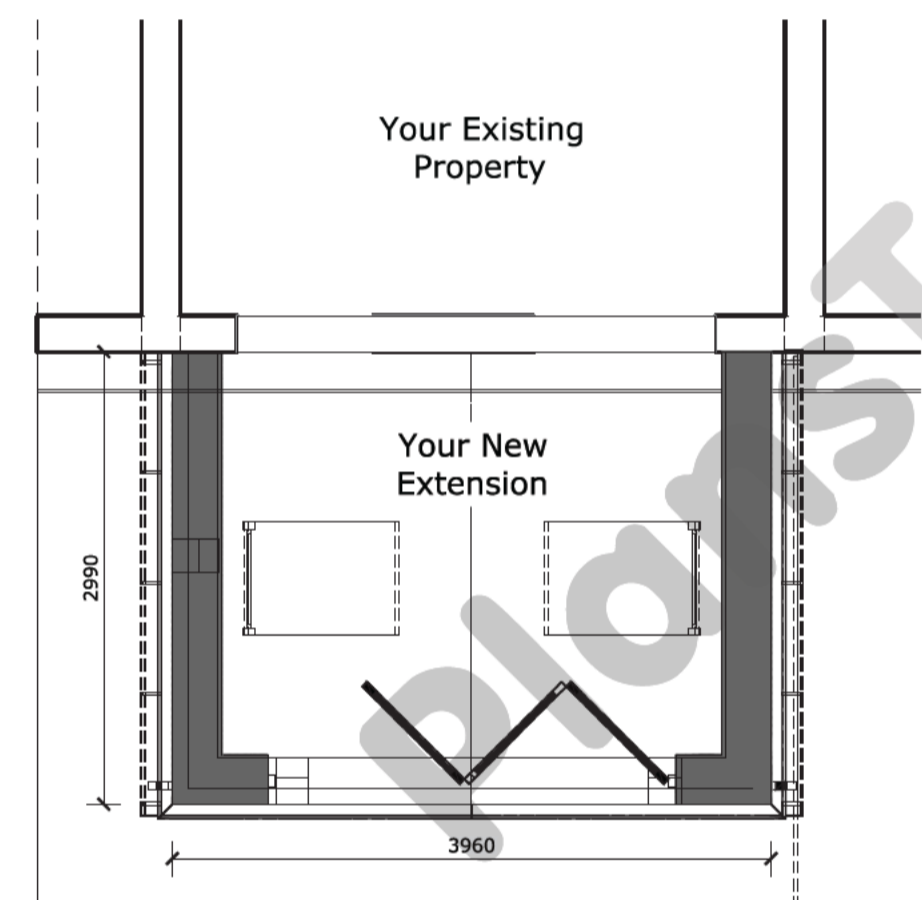

Plan - proposed
Scale: 1/50

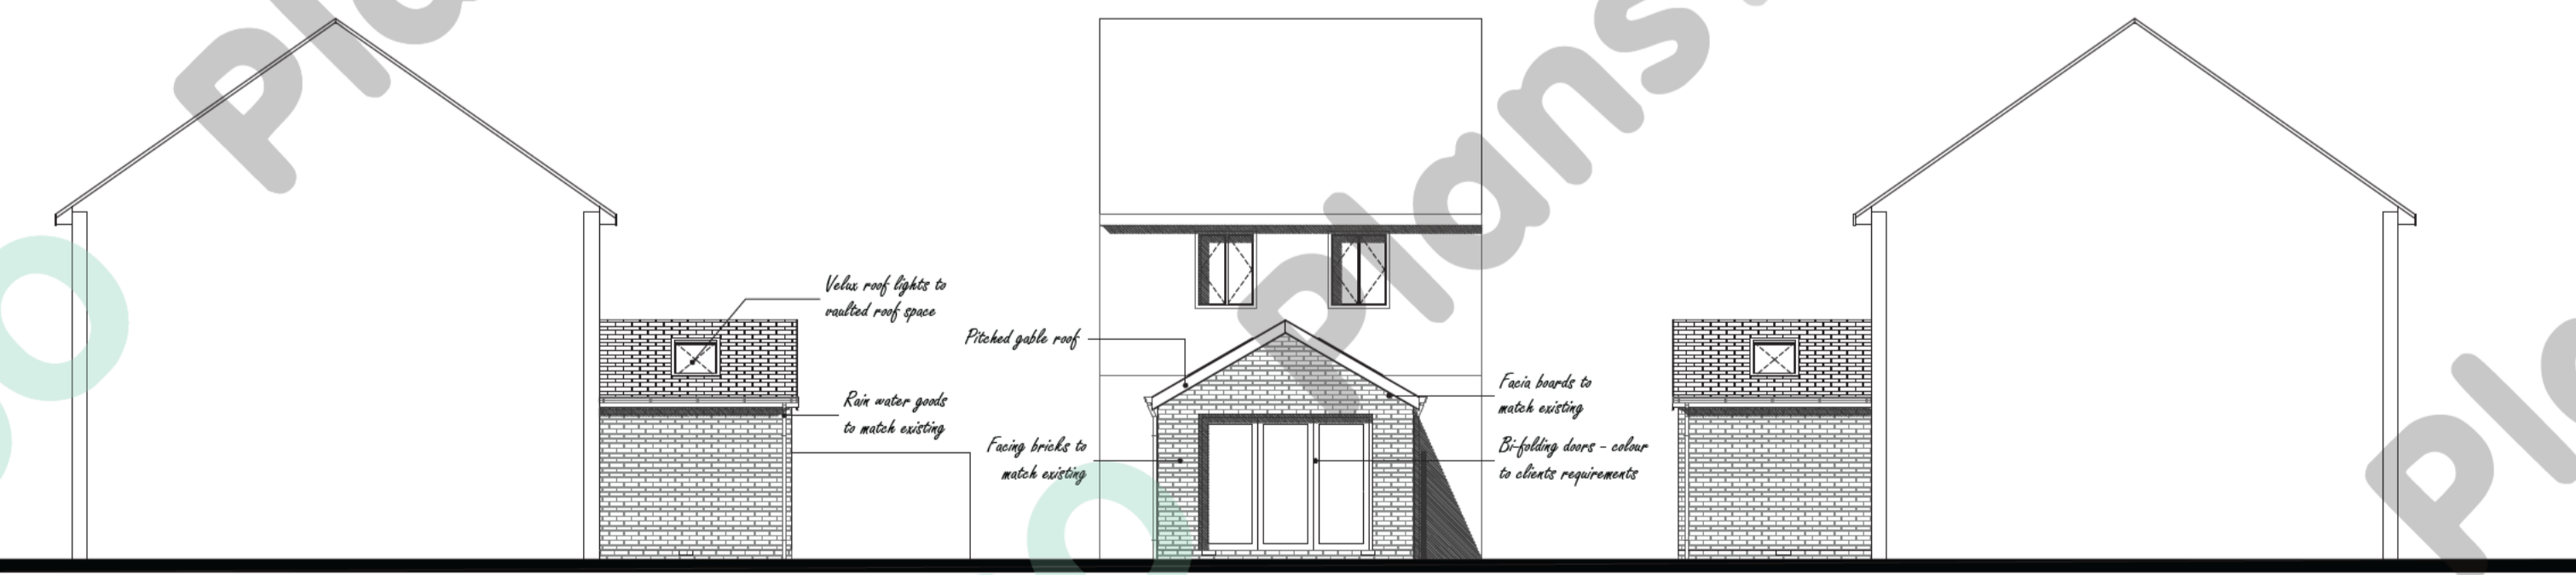

Elevation 2
Scale: 1/100

Elevation 1
Scale: 1/100

Elevation 3
Scale: 1/100

Additional Information
1. [Info 1]

Client Specific Notes
1. [Note 1]

Rev. Description By Date
[#] [Desc] [By] [Date]

Client
Your Name
Project
Your Project Name
Your Address
Job
Planning Drawings

Drawing Title
Plans & Elevations
Existing & Proposed

Scale	as noted	Drawn	[by]
Date	[date]	Checked	[by]
Project No./Discipline	Drawing No.	Revision	
Project No.	###	###	###